

SURFACE SPECIFICATION

PARKING

20MM GRANITE CHIPS LAID 50MM DEEP ON
200MM CRUSHED STONE COVERED WITH

ROADWAY


50MM FINE CRUSH BLINDING ON
300MM CRUSHED STONE

**WOODLAND SPECIES
(NATURALLY RE-GENERATED)**

SYCAMORE 60% S
OTHERS 40%
BIRCH
OAK
LARCH
BEECH
RHODEDENDRON R

NEW PLANTING NP
5 AREAS EACH AT 10 SQ M
1 X SPINDLE (2M)
3 X LAUREL (1.5M)
2 X RHODEDENDRON
+ SMALL SPECIES UNDERPLANTING

EXISTING
BIRCH 2X5"
LARCH 1X10"
BIRCH 4X2"
BEECH 2"
BEECH 2X8"
SYCAMORE 4X6"

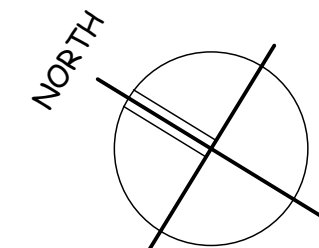

REV B AMEND ROOF FINISH OCT 2015
REV A ADJUST VERTICAL SECTION SCALE OCT 2015

MONTGOMERY . FORGAN . ASSOCIATES

ARCHITECTS +
TOWN PLANNING
CONSULTANTS

EDEN PARK HOUSE
CUPAR, FIFE, KY15 4HS. TEL.01334-654936 FAX 01334-656629
e-mail. admin@montgomery-forgan.co.uk




Project
ERECTION OF HOLIDAY LODGE WITH
ASSOCIATED ACCESS TRACK, CAR PARK AND
LANDSCAPING,
KIPPFORD, DALBEATTIE
FOR KIPP FOREST LODGES

Drawing
SITE / BLOCK PLAN & SECTION


Scale Date MAY 2015
1.500 @ A3 Drawn Checked

Drawing Number Revision
5270 / C / 02PAD B


1. THIS DRAWING IS COPYRIGHT, RESERVED AND REMAINS THE PROPERTY OF MONTGOMERY FORGAN ASSOCIATES.
2. THE CONTRACTOR AND HIS SUBCONTRACTORS/SUPPLIERS ARE TO VERIFY ALL DIMENSIONS AND LEVELS ON SITE PRIOR TO COMMENCING ON SITE/MANUFACTURE OF GOODS/MATERIALS.
3. THE CONTRACTOR IS TO BRING TO THE NOTICE OF THE ARCHITECT ANY DISCREPANCIES CONTAINED IN THIS DRAWING PRIOR TO WORK COMMENCING. WHERE RELEVANT THIS DRAWING IS TO BE READ IN CONJUNCTION WITH ALL RELEVANT DESIGN DRAWINGS AND SPECIFICATIONS.

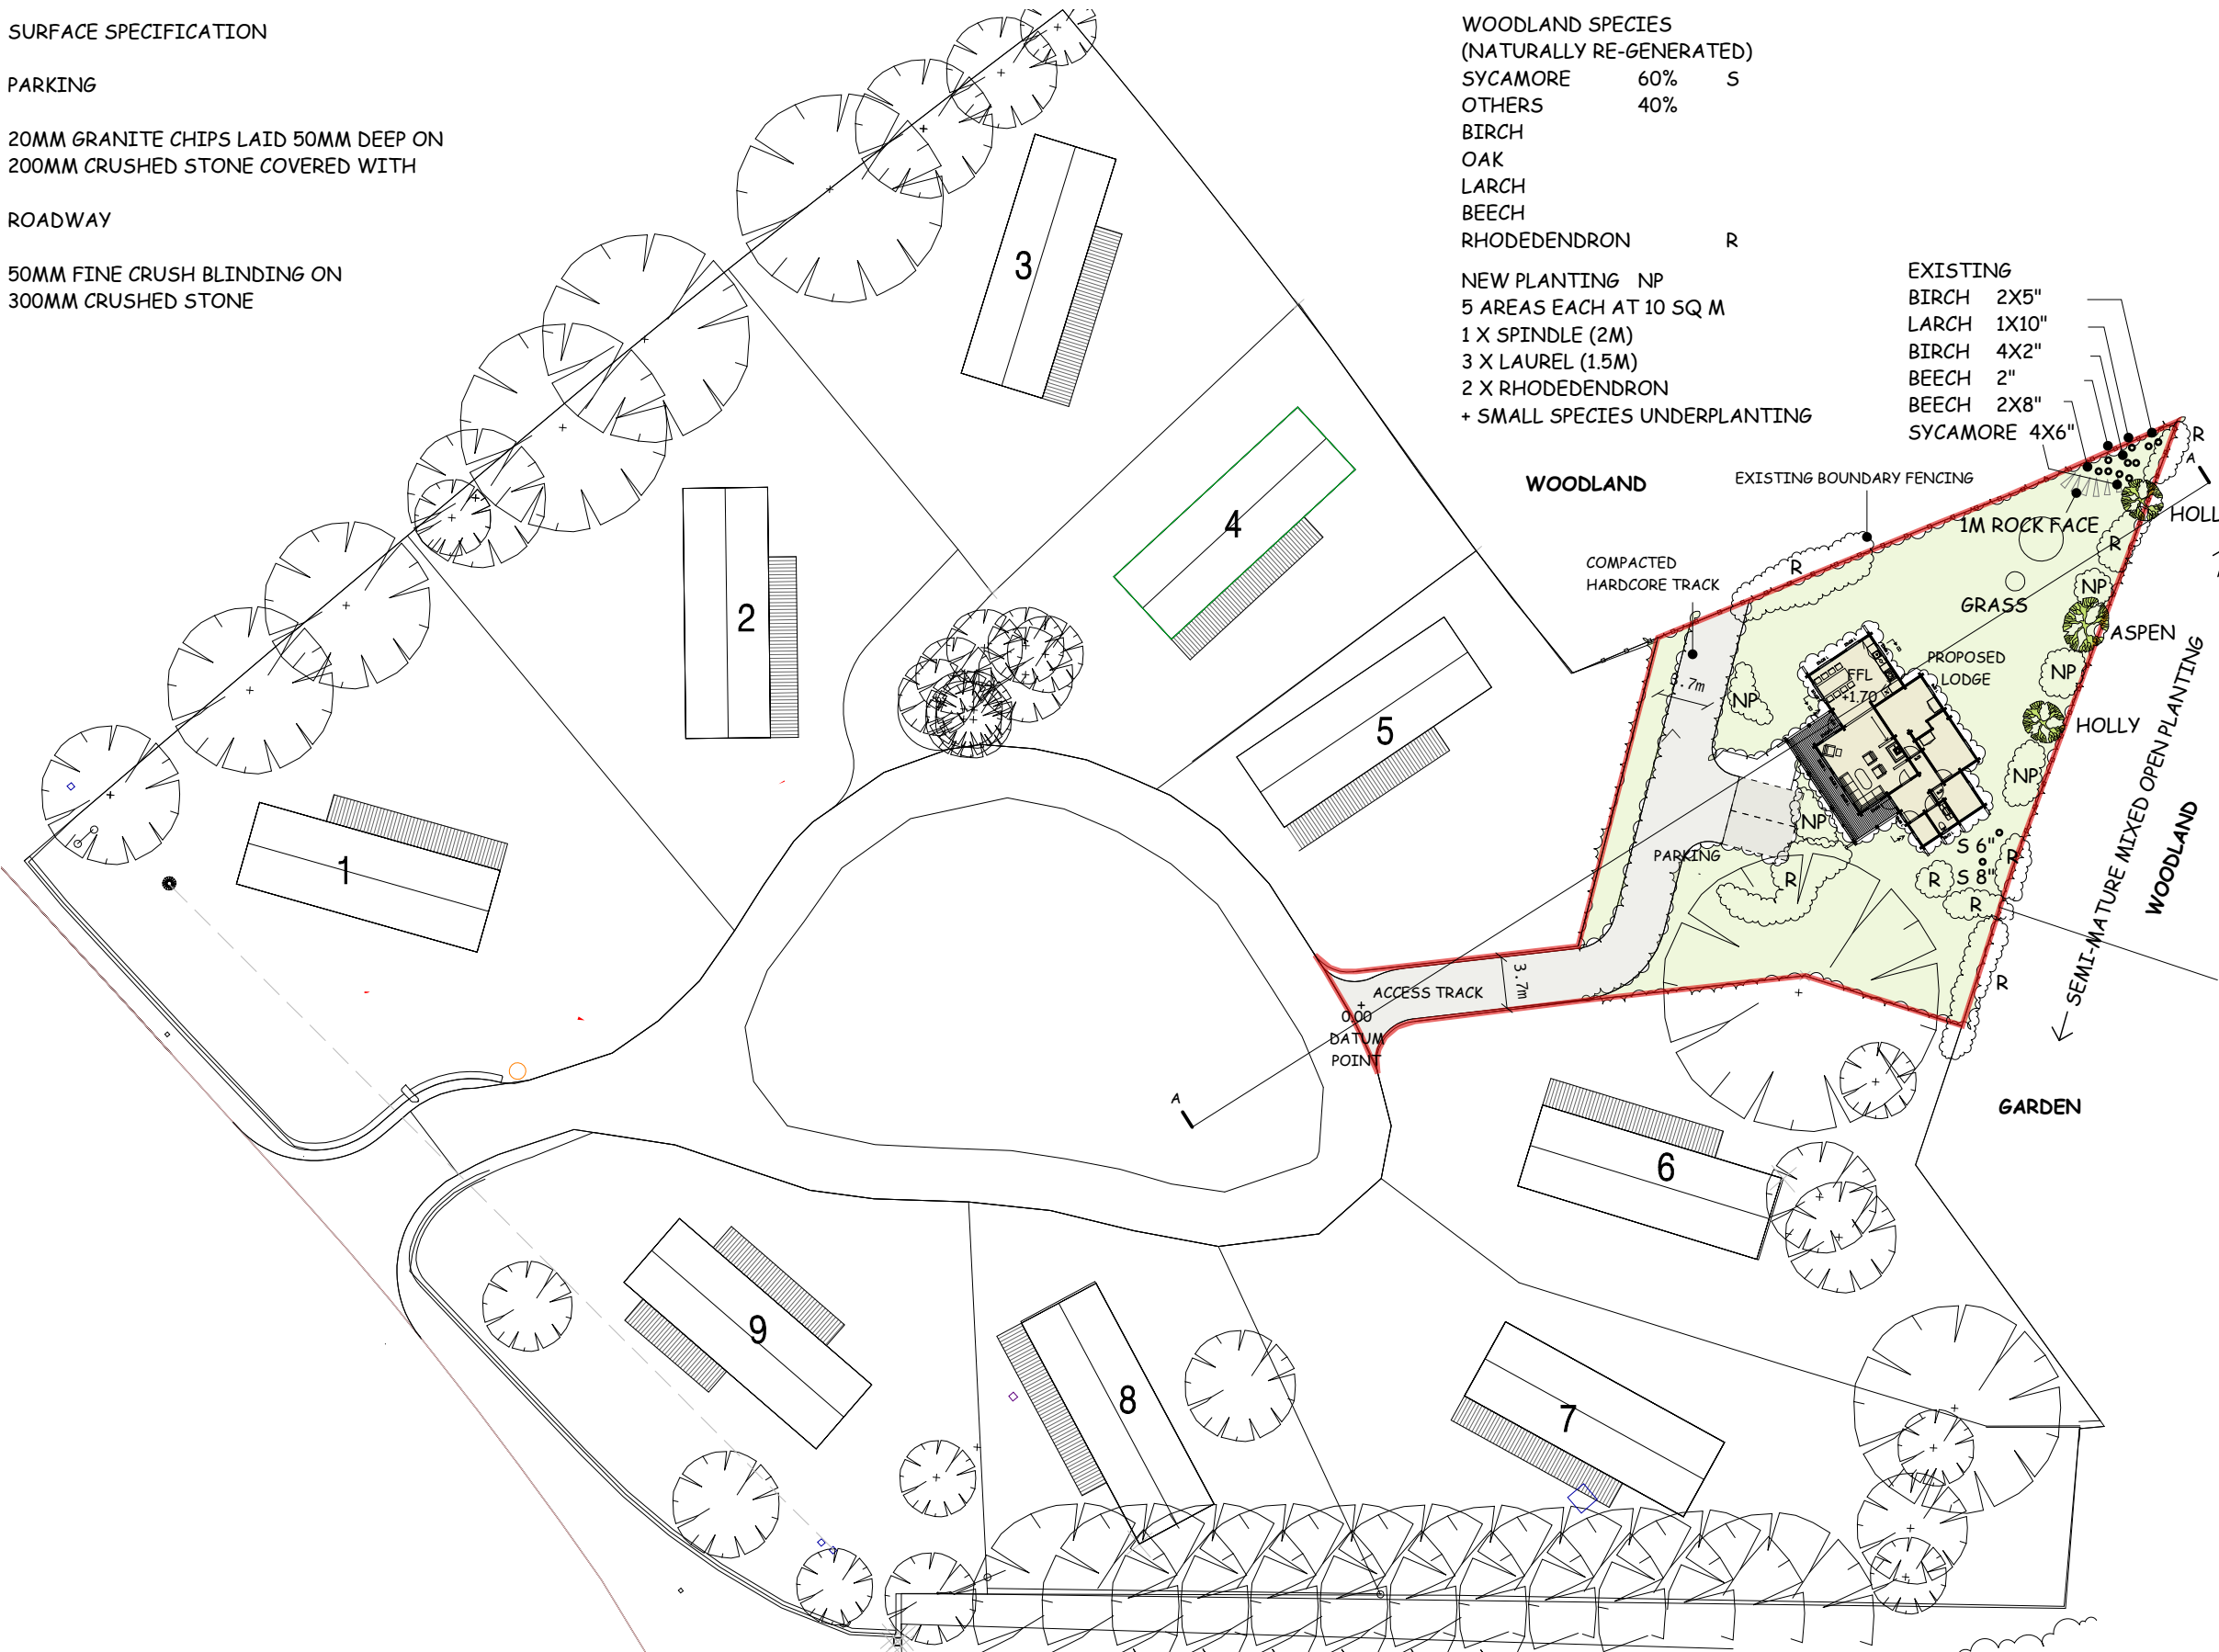

SITE / BLOCK PLAN

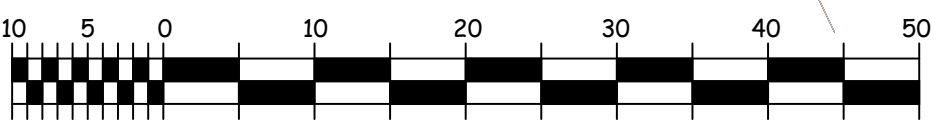

SCALE 1:500 m

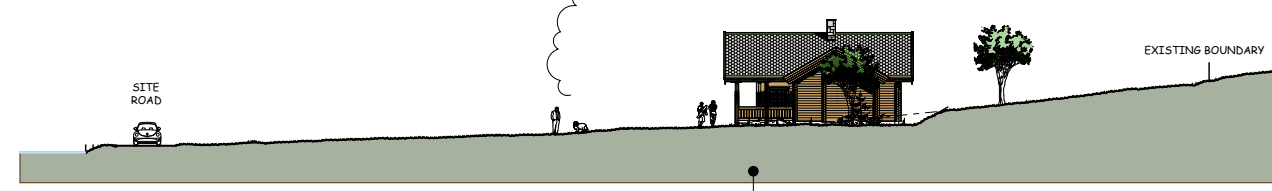

SECTION A-A